




THIS COPY IS PROVIDED ON A RESTRICTED BASIS AND IS NOT TO BE USED IN ANY WAY DETRIMENTAL TO THE INTERESTS OF PANDUIT CORP.

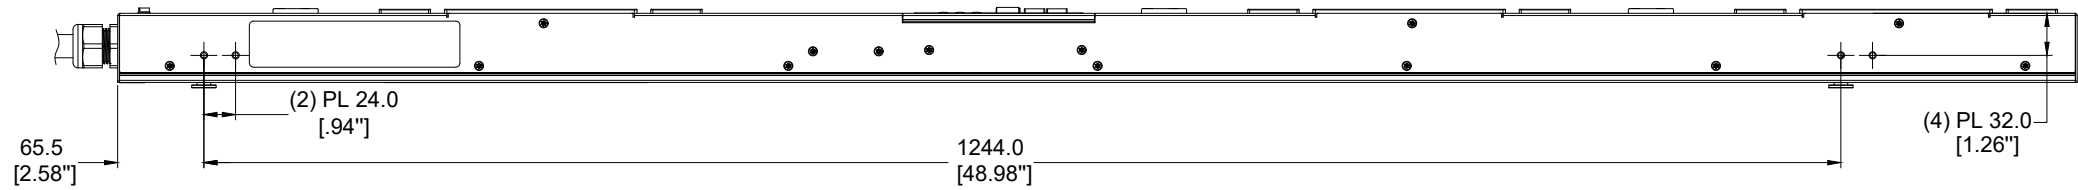


LEFT VIEW

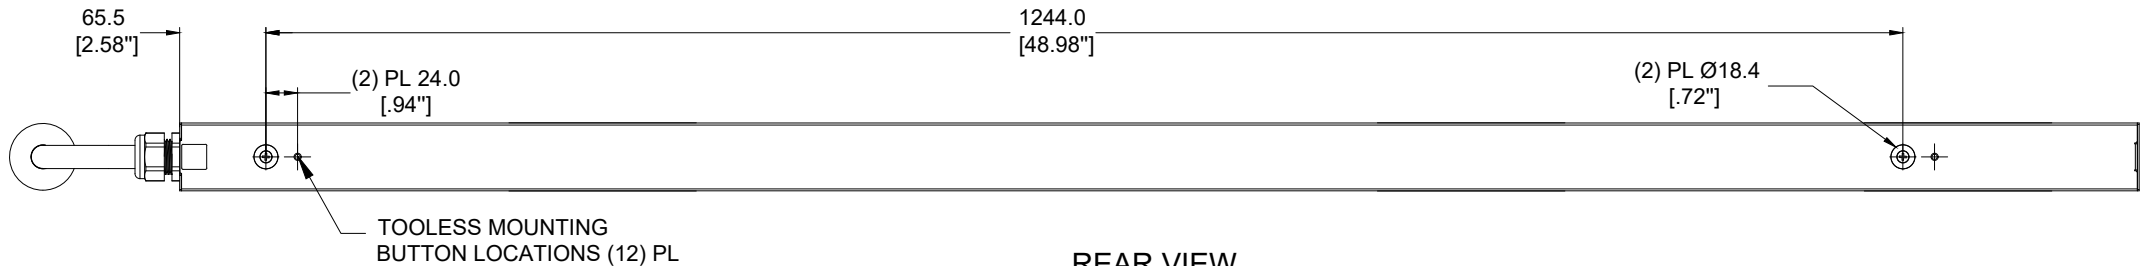

REAR VIEW

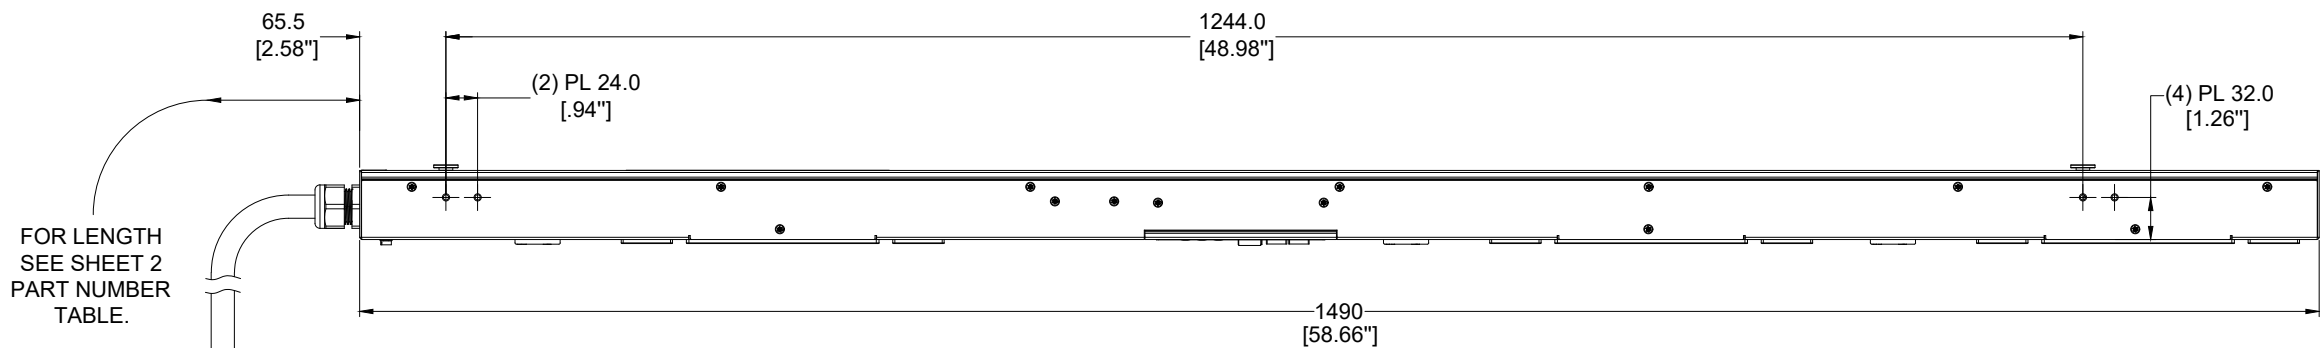

RIGHT VIEW

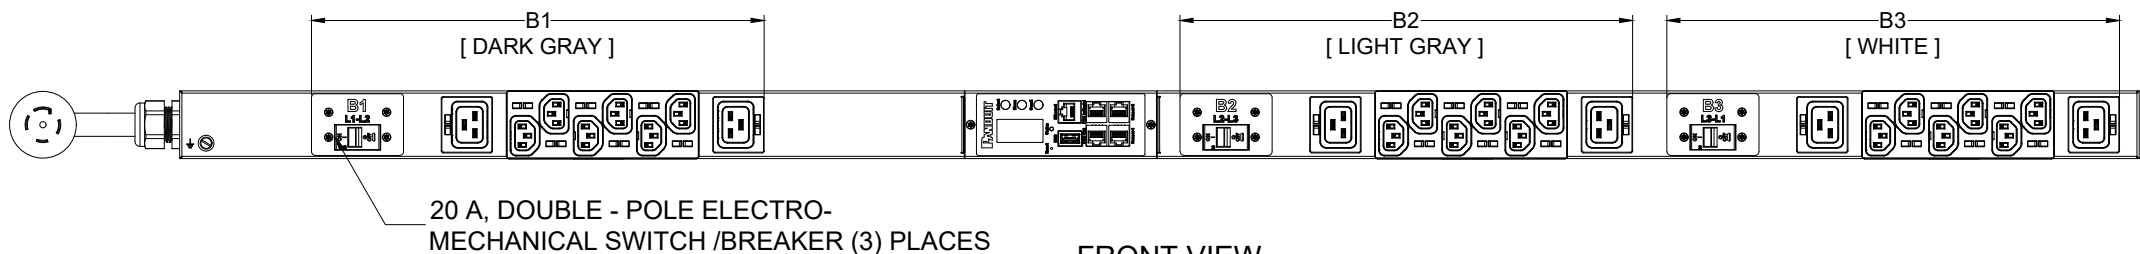


FRONT VIEW

PLUG/RECEPTACLE BLOCK



PLUG
NEMA L21-30P, 4P 5W
30A, 120/208V MAX RATED INPUT
24A DERATED

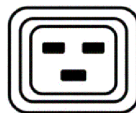

RECEPTACLES
IEC 60320/C19
16A, 250V MAX RATED OUTPUT



RECEPTACLES
IEC 60320/C13
10A, 250V MAX RATED OUTPUT

PANDUIT P/N	WEIGHT
P24D01M-XXYZ	SEE SHEET 2

SPECIFICATION:

1. STANDARD:	UNIT TYPE:	MONITORED INPUT
	ORIENTATION:	VERTICAL, MID
	OUTLET QTY&TYPE:	(18) C13, (6) C19
	INPUT VOLTAGE:	100-120/200-240VAC
	INPUT CURRENT:	30A (24A DERATED)
	BREAKER QTY&TYPE:	(3) 20A, DOUBLE-POLE
	INPUT PHASE:	THREE-PHASE WYE
	RATED POWER:	8.6kVA
	INPUT PLUG:	NEMA L21-30P
	INPUT POWER CORD:	SEE SHEET 2 FOR PART NUMBER TABLE
	REGULATORY STANDARD:	RoHS COMPLIANT

2. ADDITIONAL:

NONE

3. ACCESSORIES:


(1) QUICK-START GUIDE

NOTES:


1. PRIMARY DIMENSIONS ARE IN MILLIMETERS. SECONDARY DIMENSION ARE IN [INCHES]
2. INSTALLATION SHALL COMPLY WITH ALL APPLICABLE NATIONAL, STATE, AND LOCAL CODES
3. VISIT OUR ON-LINE CATALOG AT WWW.PANDUIT.COM FOR A CURRENT LIST OF PRODUCTS APPLICABLE FOR USE WITH THIS PART
4. FOR FULL PRODUCT FUNCTIONALITY REFER TO USER MANUAL
5. DRAWING VIEWS SHOW THE INPUT CORD IN THE "TOP END FED" CONFIGURATION
- 6.OUTLETS ARE WIRED LINE TO LINE (208V)

IDENTIFICATION

FOR FINISHED GOOD PART NUMBER & DESCRIPTION TABLE SEE SHEET 2 CONFIGURABLE PART NUMBERS: P24D01M-XX Y Z

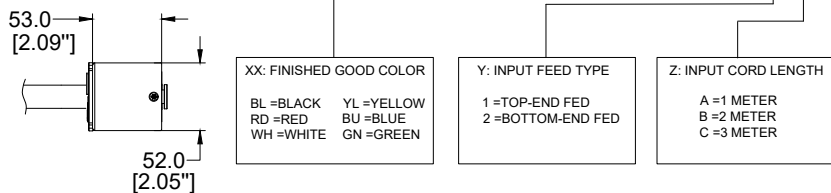

BOTTOM VIEW

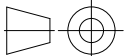WE ASK THAT YOU CHECK FULLY THE DIMENSIONS, NOTES, AND SIGN THE CLIENT SIGNATURE BOX. THE JOB WILL NOT PROGRESS WITHOUT SIGNED APPROVAL. PLEASE DO NOT DELAY IN RETURNING PROOF AS IT WILL AFFECT DELIVERY		SIGN	
		DATE	
		PRINT	
TITLE		BASIC SERIES PDU P24D01M-XXYZ CUSTOMER DRAWING	
ITEM REVISION NAME			
DATASHEET FILE NAME:			
UNLESS OTHERWISE SPECIFIED DIMENSIONAL TOLERANCE ARE: mm [IN] Tolerance(mm) 0<L<50 ±0.5 50<L<250 ±1.0 250<L<500 ±1.5 500<L<1000 ±2.5 1000<L<2000 ±4.0		MATERIAL/COLOR: N/A	
 THIRD ANGLE PROJECTION		DRAWING NUMBER: P24D01M_DC	
DRAWN BY	DATE	CHK	SCALE
GEORGE	09/21/2017	SEAN	NONE
SHT 1 OF 2		SCALE B	

2

1

THIS COPY IS PROVIDED ON A RESTRICTED BASIS AND IS NOT TO BE USED IN ANY WAY DETRIMENTAL TO THE INTERESTS OF PANDUIT CORP.

FINISHED GOOD PART NUMBER	FINISHED GOOD DESCRIPTION	COLOR	INPUT CORD LENGTH	WEIGHT
P24D01M	VERTICAL,(18) C13,(6) C19,MONITORED INPUT, 100-120/200-240V/30A/3 PHASE WYE , TOP-END FED, 3 METER INPUT CORD, BLACK	BLACK (RAL 9005)	3M(+254MM-127MM) 10' [+10"/-5"]	7.9kg
P24D01M-BL1A	VERTICAL,(18) C13,(6) C19,MONITORED INPUT, 100-120/200-240V/30A/3 PHASE WYE , TOP-END FED, 1 METER INPUT CORD, BLACK	BLACK (RAL 9005)	1M(+178MM-89MM) 3.3' [+3.5"/-1.75"]	6.7kg
P24D01M-BL1B	VERTICAL,(18) C13,(6) C19,MONITORED INPUT, 100-120/200-240V/30A/3 PHASE WYE , TOP-END FED, 2 METER INPUT CORD, BLACK	BLACK (RAL 9005)	2M(+178MM-89MM) 6.5' [+7"/-3.5"]	7.3kg
P24D01M-RD1A	VERTICAL,(18) C13,(6) C19,MONITORED INPUT, 100-120/200-240V/30A/3 PHASE WYE , TOP-END FED, 1 METER INPUT CORD, RED	RED (RAL 3020)	1M(+178MM-89MM) 3.3' [+3.5"/-1.75"]	6.7kg
P24D01M-RD1B	VERTICAL,(18) C13,(6) C19,MONITORED INPUT, 100-120/200-240V/30A/3 PHASE WYE , TOP-END FED, 2 METER INPUT CORD, RED	RED (RAL 3020)	2M(+178MM-89MM) 6.5' [+7"/-3.5"]	7.3kg
P24D01M-RD1C	VERTICAL,(18) C13,(6) C19,MONITORED INPUT, 100-120/200-240V/30A/3 PHASE WYE , TOP-END FED, 3 METER INPUT CORD, RED	RED (RAL 3020)	3M(+254MM-127MM) 10' [+10"/-5"]	7.9kg
P24D01M-WH1A	VERTICAL,(18) C13,(6) C19,MONITORED INPUT, 100-120/200-240V/30A/3 PHASE WYE , TOP-END FED, 1 METER INPUT CORD, WHITE	WHITE (RAL 9003)	1M(+178MM-89MM) 3.3' [+3.5"/-1.75"]	6.7kg
P24D01M-WH1B	VERTICAL,(18) C13,(6) C19,MONITORED INPUT, 100-120/200-240V/30A/3 PHASE WYE , TOP-END FED, 2 METER INPUT CORD, WHITE	WHITE (RAL 9003)	2M(+178MM-89MM) 6.5' [+7"/-3.5"]	7.3kg
P24D01M-WH1C	VERTICAL,(18) C13,(6) C19,MONITORED INPUT, 100-120/200-240V/30A/3 PHASE WYE , TOP-END FED, 3 METER INPUT CORD, WHITE	WHITE (RAL 9003)	3M(+254MM-127MM) 10' [+10"/-5"]	7.9kg
P24D01M-YL1A	VERTICAL,(18) C13,(6) C19,MONITORED INPUT, 100-120/200-240V/30A/3 PHASE WYE , TOP-END FED, 1 METER INPUT CORD, YELLOW	YELLOW (RAL 1023)	1M(+178MM-89MM) 3.3' [+3.5"/-1.75"]	6.7kg
P24D01M-YL1B	VERTICAL,(18) C13,(6) C19,MONITORED INPUT, 100-120/200-240V/30A/3 PHASE WYE , TOP-END FED, 2 METER INPUT CORD, YELLOW	YELLOW (RAL 1023)	2M(+178MM-89MM) 6.5' [+7"/-3.5"]	7.3kg
P24D01M-YL1C	VERTICAL,(18) C13,(6) C19,MONITORED INPUT, 100-120/200-240V/30A/3 PHASE WYE , TOP-END FED, 3 METER INPUT CORD, YELLOW	YELLOW (RAL 1023)	3M(+254MM-127MM) 10' [+10"/-5"]	7.9kg
P24D01M-BU1A	VERTICAL,(18) C13,(6) C19,MONITORED INPUT, 100-120/200-240V/30A/3 PHASE WYE , TOP-END FED, 1 METER INPUT CORD, BLUE	BLUE (RAL 5005)	1M(+178MM-89MM) 3.3' [+3.5"/-1.75"]	6.7kg
P24D01M-BU1B	VERTICAL,(18) C13,(6) C19,MONITORED INPUT, 100-120/200-240V/30A/3 PHASE WYE , TOP-END FED, 2 METER INPUT CORD, BLUE	BLUE (RAL 5005)	2M(+178MM-89MM) 6.5' [+7"/-3.5"]	7.3kg
P24D01M-BU1C	VERTICAL,(18) C13,(6) C19,MONITORED INPUT, 100-120/200-240V/30A/3 PHASE WYE , TOP-END FED, 3 METER INPUT CORD, BLUE	BLUE (RAL 5005)	3M(+254MM-127MM) 10' [+10"/-5"]	7.9kg
P24D01M-GN1A	VERTICAL,(18) C13,(6) C19,MONITORED INPUT, 100-120/200-240V/30A/3 PHASE WYE , TOP-END FED, 1 METER INPUT CORD, GREEN	GREEN (RAL 6001)	1M(+178MM-89MM) 3.3' [+3.5"/-1.75"]	6.7kg
P24D01M-GN1B	VERTICAL,(18) C13,(6) C19,MONITORED INPUT, 100-120/200-240V/30A/3 PHASE WYE , TOP-END FED, 2 METER INPUT CORD, GREEN	GREEN (RAL 6001)	2M(+178MM-89MM) 6.5' [+7"/-3.5"]	7.3kg
P24D01M-GN1C	VERTICAL,(18) C13,(6) C19,MONITORED INPUT, 100-120/200-240V/30A/3 PHASE WYE , TOP-END FED, 3 METER INPUT CORD, GREEN	GREEN (RAL 6001)	3M(+254MM-127MM) 10' [+10"/-5"]	7.9kg
P24D01M-BL2A	VERTICAL,(18) C13,(6) C19,MONITORED INPUT, 100-120/200-240V/30A/3 PHASE WYE , BOTTOM-END FED, 1 METER INPUT CORD, BLACK	BLACK (RAL 9005)	1M(+178MM-89MM) 3.3' [+3.5"/-1.75"]	6.7kg
P24D01M-BL2B	VERTICAL,(18) C13,(6) C19,MONITORED INPUT, 100-120/200-240V/30A/3 PHASE WYE , BOTTOM-END FED, 2 METER INPUT CORD, BLACK	BLACK (RAL 9005)	2M(+178MM-89MM) 6.5' [+7"/-3.5"]	7.3kg
P24D01M-BL2C	VERTICAL,(18) C13,(6) C19,MONITORED INPUT, 100-120/200-240V/30A/3 PHASE WYE , BOTTOM-END FED, 3 METER INPUT CORD, BLACK	BLACK (RAL 9005)	3M(+254MM-127MM) 10' [+10"/-5"]	7.9kg
P24D01M-RD2A	VERTICAL,(18) C13,(6) C19,MONITORED INPUT, 100-120/200-240V/30A/3 PHASE WYE , BOTTOM-END FED, 1 METER INPUT CORD, RED	RED (RAL 3020)	1M(+178MM-89MM) 3.3' [+3.5"/-1.75"]	6.7kg
P24D01M-RD2B	VERTICAL,(18) C13,(6) C19,MONITORED INPUT, 100-120/200-240V/30A/3 PHASE WYE , BOTTOM-END FED, 2 METER INPUT CORD, RED	RED (RAL 3020)	2M(+178MM-89MM) 6.5' [+7"/-3.5"]	7.3kg
P24D01M-RD2C	VERTICAL,(18) C13,(6) C19,MONITORED INPUT, 100-120/200-240V/30A/3 PHASE WYE , BOTTOM-END FED, 3 METER INPUT CORD, RED	RED (RAL 3020)	3M(+254MM-127MM) 10' [+10"/-5"]	7.9kg
P24D01M-WH2A	VERTICAL,(18) C13,(6) C19,MONITORED INPUT, 100-120/200-240V/30A/3 PHASE WYE , BOTTOM-END FED, 1 METER INPUT CORD, WHITE	WHITE (RAL 9003)	1M(+178MM-89MM) 3.3' [+3.5"/-1.75"]	6.7kg
P24D01M-WH2B	VERTICAL,(18) C13,(6) C19,MONITORED INPUT, 100-120/200-240V/30A/3 PHASE WYE , BOTTOM-END FED, 2 METER INPUT CORD, WHITE	WHITE (RAL 9003)	2M(+178MM-89MM) 6.5' [+7"/-3.5"]	7.3kg
P24D01M-WH2C	VERTICAL,(18) C13,(6) C19,MONITORED INPUT, 100-120/200-240V/30A/3 PHASE WYE , BOTTOM-END FED, 3 METER INPUT CORD, WHITE	WHITE (RAL 9003)	3M(+254MM-127MM) 10' [+10"/-5"]	7.9kg
P24D01M-YL2A	VERTICAL,(18) C13,(6) C19,MONITORED INPUT, 100-120/200-240V/30A/3 PHASE WYE , BOTTOM-END FED, 1 METER INPUT CORD, YELLOW	YELLOW (RAL 1023)	1M(+178MM-89MM) 3.3' [+3.5"/-1.75"]	6.7kg
P24D01M-YL2B	VERTICAL,(18) C13,(6) C19,MONITORED INPUT, 100-120/200-240V/30A/3 PHASE WYE , BOTTOM-END FED, 2 METER INPUT CORD, YELLOW	YELLOW (RAL 1023)	2M(+178MM-89MM) 6.5' [+7"/-3.5"]	7.3kg
P24D01M-YL2C	VERTICAL,(18) C13,(6) C19,MONITORED INPUT, 100-120/200-240V/30A/3 PHASE WYE , BOTTOM-END FED, 3 METER INPUT CORD, YELLOW	YELLOW (RAL 1023)	3M(+254MM-127MM) 10' [+10"/-5"]	7.9kg
P24D01M-BU2A	VERTICAL,(18) C13,(6) C19,MONITORED INPUT, 100-120/200-240V/30A/3 PHASE WYE , BOTTOM-END FED, 1 METER INPUT CORD, BLUE	BLUE (RAL 5005)	1M(+178MM-89MM) 3.3' [+3.5"/-1.75"]	6.7kg
P24D01M-BU2B	VERTICAL,(18) C13,(6) C19,MONITORED INPUT, 100-120/200-240V/30A/3 PHASE WYE , BOTTOM-END FED, 2 METER INPUT CORD, BLUE	BLUE (RAL 5005)	2M(+178MM-89MM) 6.5' [+7"/-3.5"]	7.3kg
P24D01M-BU2C	VERTICAL,(18) C13,(6) C19,MONITORED INPUT, 100-120/200-240V/30A/3 PHASE WYE , BOTTOM-END FED, 3 METER INPUT CORD, BLUE	BLUE (RAL 5005)	3M(+254MM-127MM) 10' [+10"/-5"]	7.9kg
P24D01M-GN2A	VERTICAL,(18) C13,(6) C19,MONITORED INPUT, 100-120/200-240V/30A/3 PHASE WYE , BOTTOM-END FED, 1 METER INPUT CORD, GREEN	GREEN (RAL 6001)	1M(+178MM-89MM) 3.3' [+3.5"/-1.75"]	6.7kg
P24D01M-GN2B	VERTICAL,(18) C13,(6) C19,MONITORED INPUT, 100-120/200-240V/30A/3 PHASE WYE , BOTTOM-END FED, 2 METER INPUT CORD, GREEN	GREEN (RAL 6001)	2M(+178MM-89MM) 6.5' [+7"/-3.5"]	7.3kg
P24D01M-GN2C	VERTICAL,(18) C13,(6) C19,MONITORED INPUT, 100-120/200-240V/30A/3 PHASE WYE , BOTTOM-END FED, 3 METER INPUT CORD, GREEN	GREEN (RAL 6001)	3M(+254MM-127MM) 10' [+10"/-5"]	7.9kg

WE ASK THAT YOU CHECK FULLY THE DIMENSIONS, NOTES, AND SIGN THE CLIENT SIGNATURE BOX. THE JOB WILL NOT PROGRESS WITHOUT SIGNED APPROVAL. PLEASE DO NOT DELAY IN RETURNING PROOF AS IT WILL AFFECT DELIVERY

SIGN

DATE

PRINT

TITLE

BASIC SERIES PDU
P24D01M-XXYZ
CUSTOMER DRAWING

ITEM REVISION NAME

DATASHEET FILE NAME:

UNLESS OTHERWISE SPECIFIED
DIMENSIONAL TOLERANCE ARE: mm [IN]

THIRD ANGLE
PROJECTION

Tolerance(mm)

0<L<50 ±0.5

50<L<250 ±1.0

250<L<500 ±1.5

500<L<1000 ±2.5

1000<L<2000 ±4.0

DRAWN BY

DATE

CHK

SCALE

GEORGE

09/21/2017

SEAN

NONE

MATERIAL/COLOR:

N/A

DRAWING NUMBER:

P24D01M_DC

SHT 2 OF 2

SCALE

B

03B	04/08/2022	CWW	MIM	JAWI	ADDED *OUTLETS ARE WIRED LINE TO LINE (208V)*IN NOTE 6	P24D01M
03A	07/06/2020	CWW	MIM	JAWI	UPDATED THE OUTLET DESIGN	P24D01M
02A	06/07/2018	H.XU	MIM	JAWI	ADDED SHEET 2 WITH CONFIGURABLE PART NUMBER TABLE AND DESCRIPTION UPDATED IDENTIFICATION TO INCLUDE CONFIGURABLE OPTION 'DE-CODER' UPDATED CIRCUIT BREAKER LABELS WITH ROTATED TEXT	P24D01M
01B	12/14/2017	GEORGE	MIM	EDM	UPDATED DESCRIPTION	P24D01M
01A	09/21/2017	GEORGE	MIM	EDM	INITIAL RELEASE	P24D01M
REV	DATE	BY	CHK	APR	DESCRIPTION	ECN

2

1